



Vorderansicht/ front view

Ansicht Backlit+Leuchtgrafik
backlit view with illuminated graphic

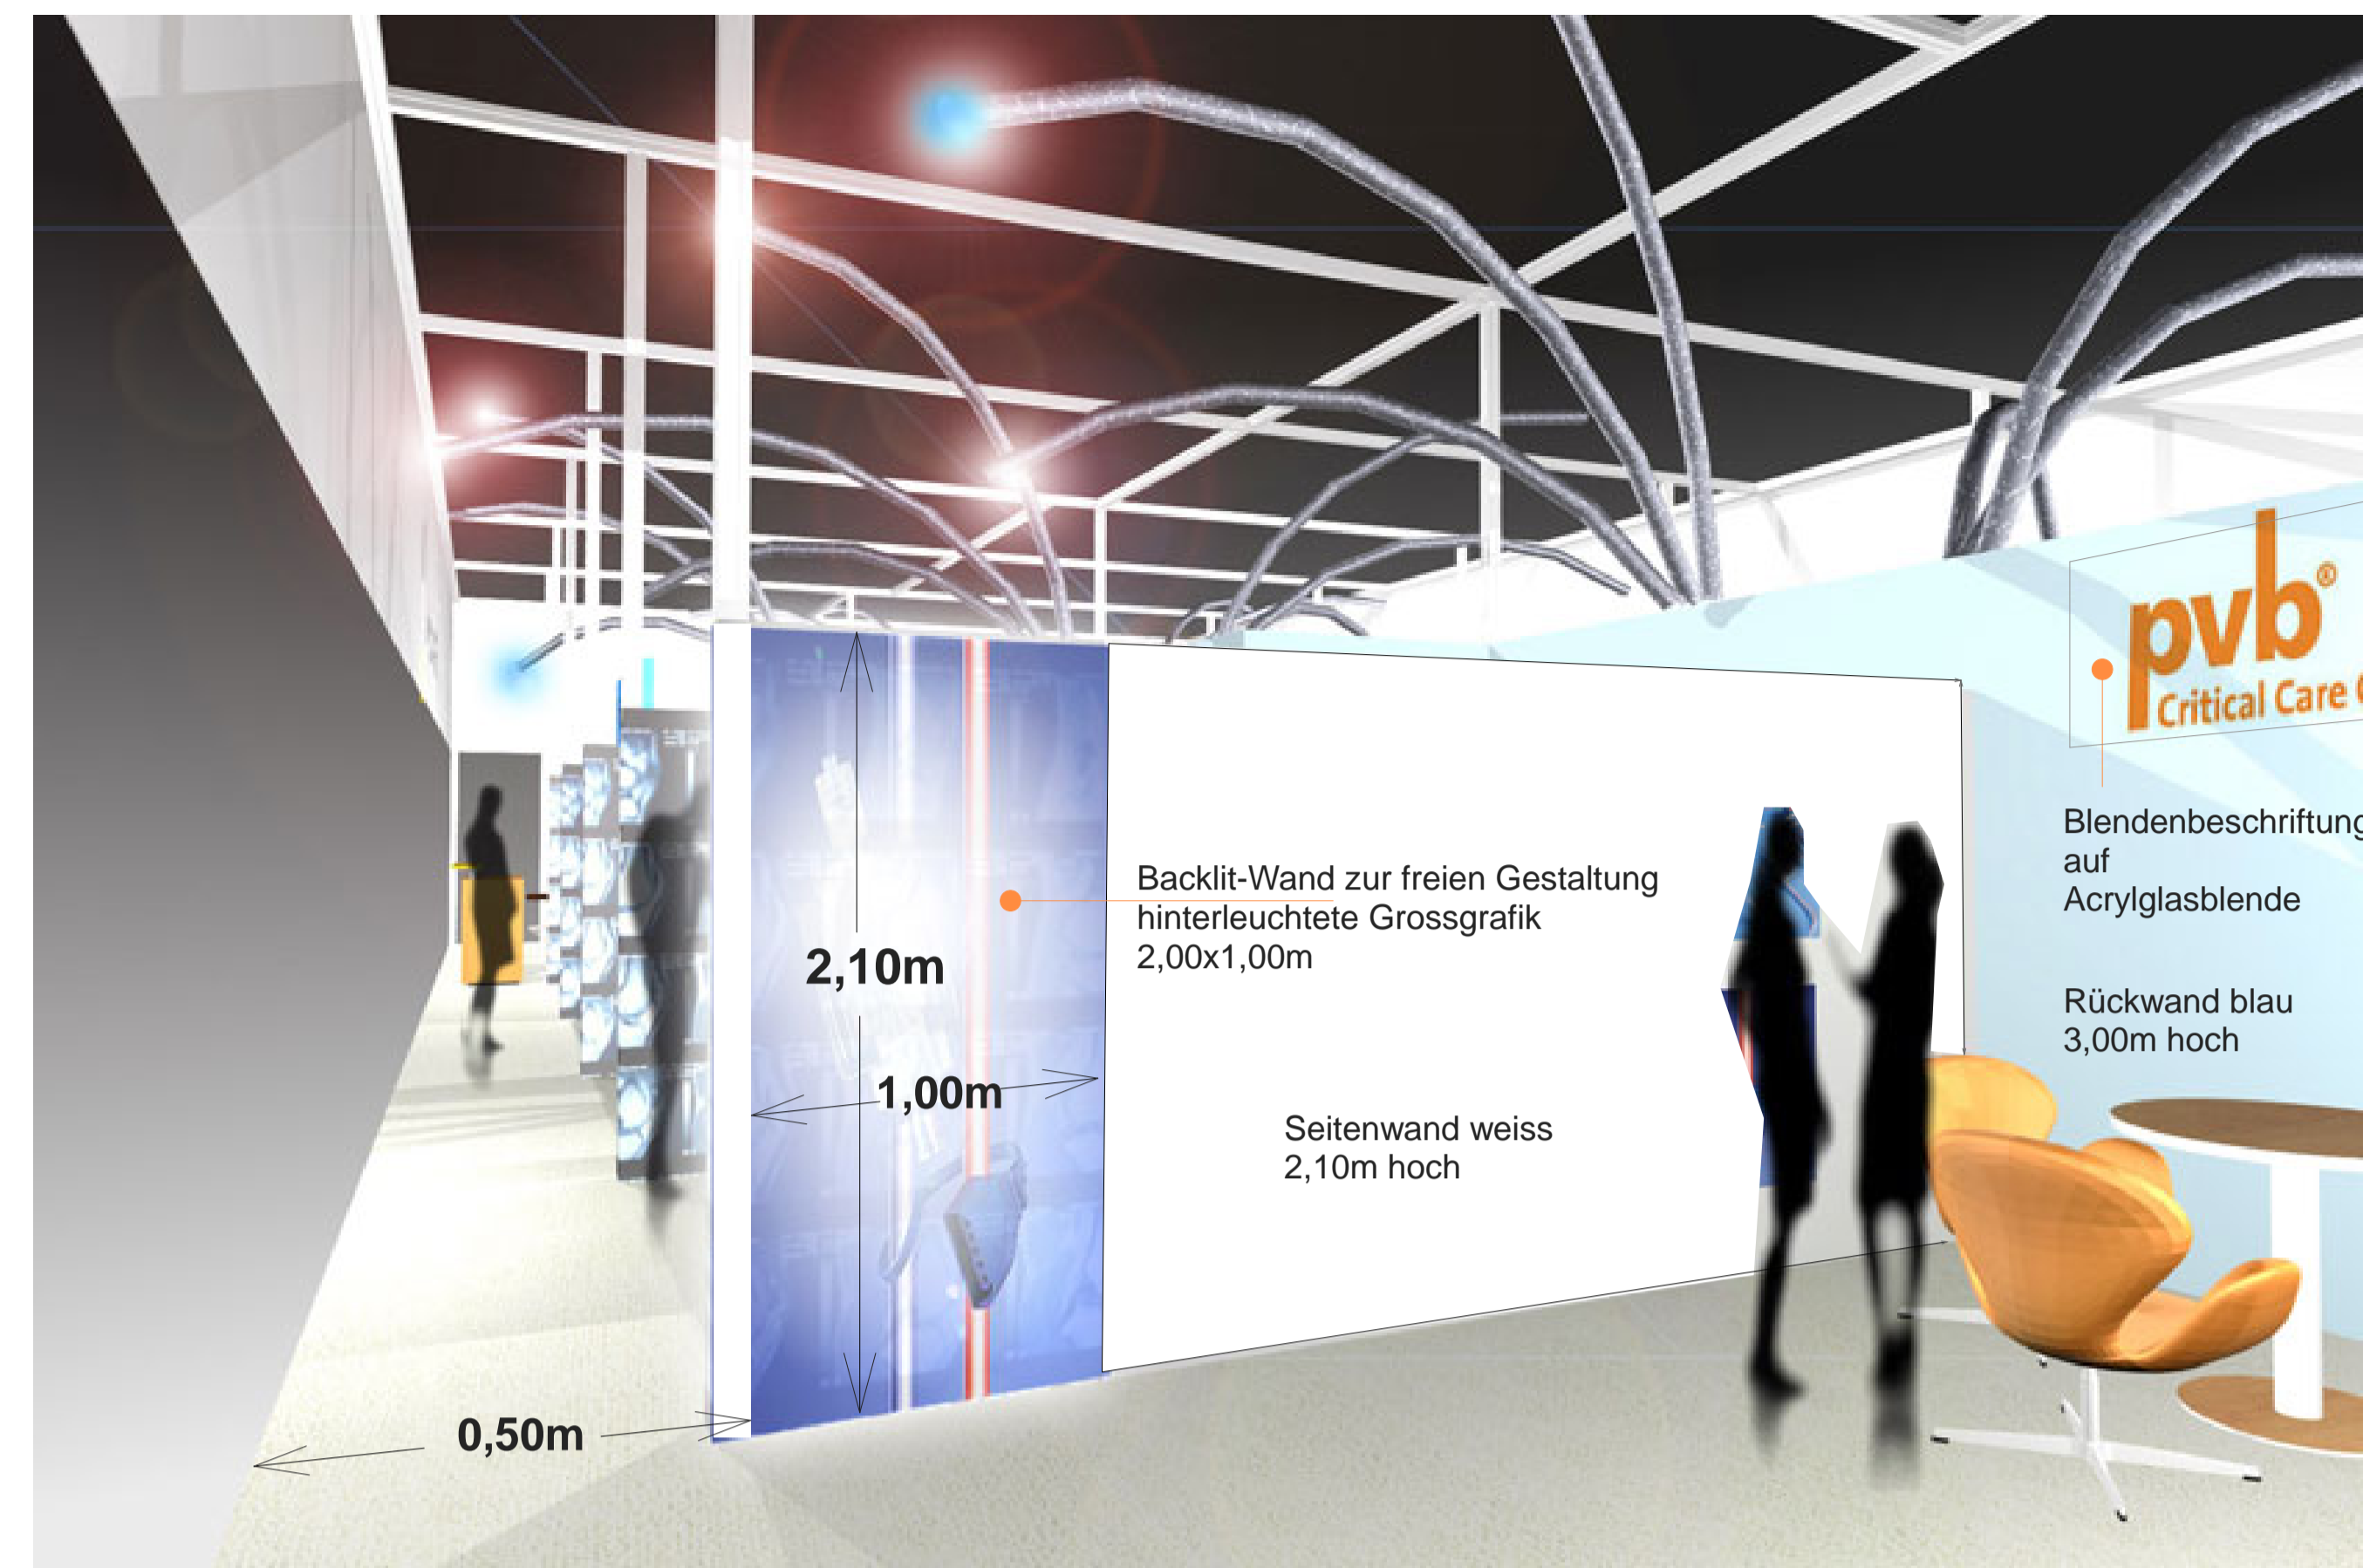

Perspektive/ perspective

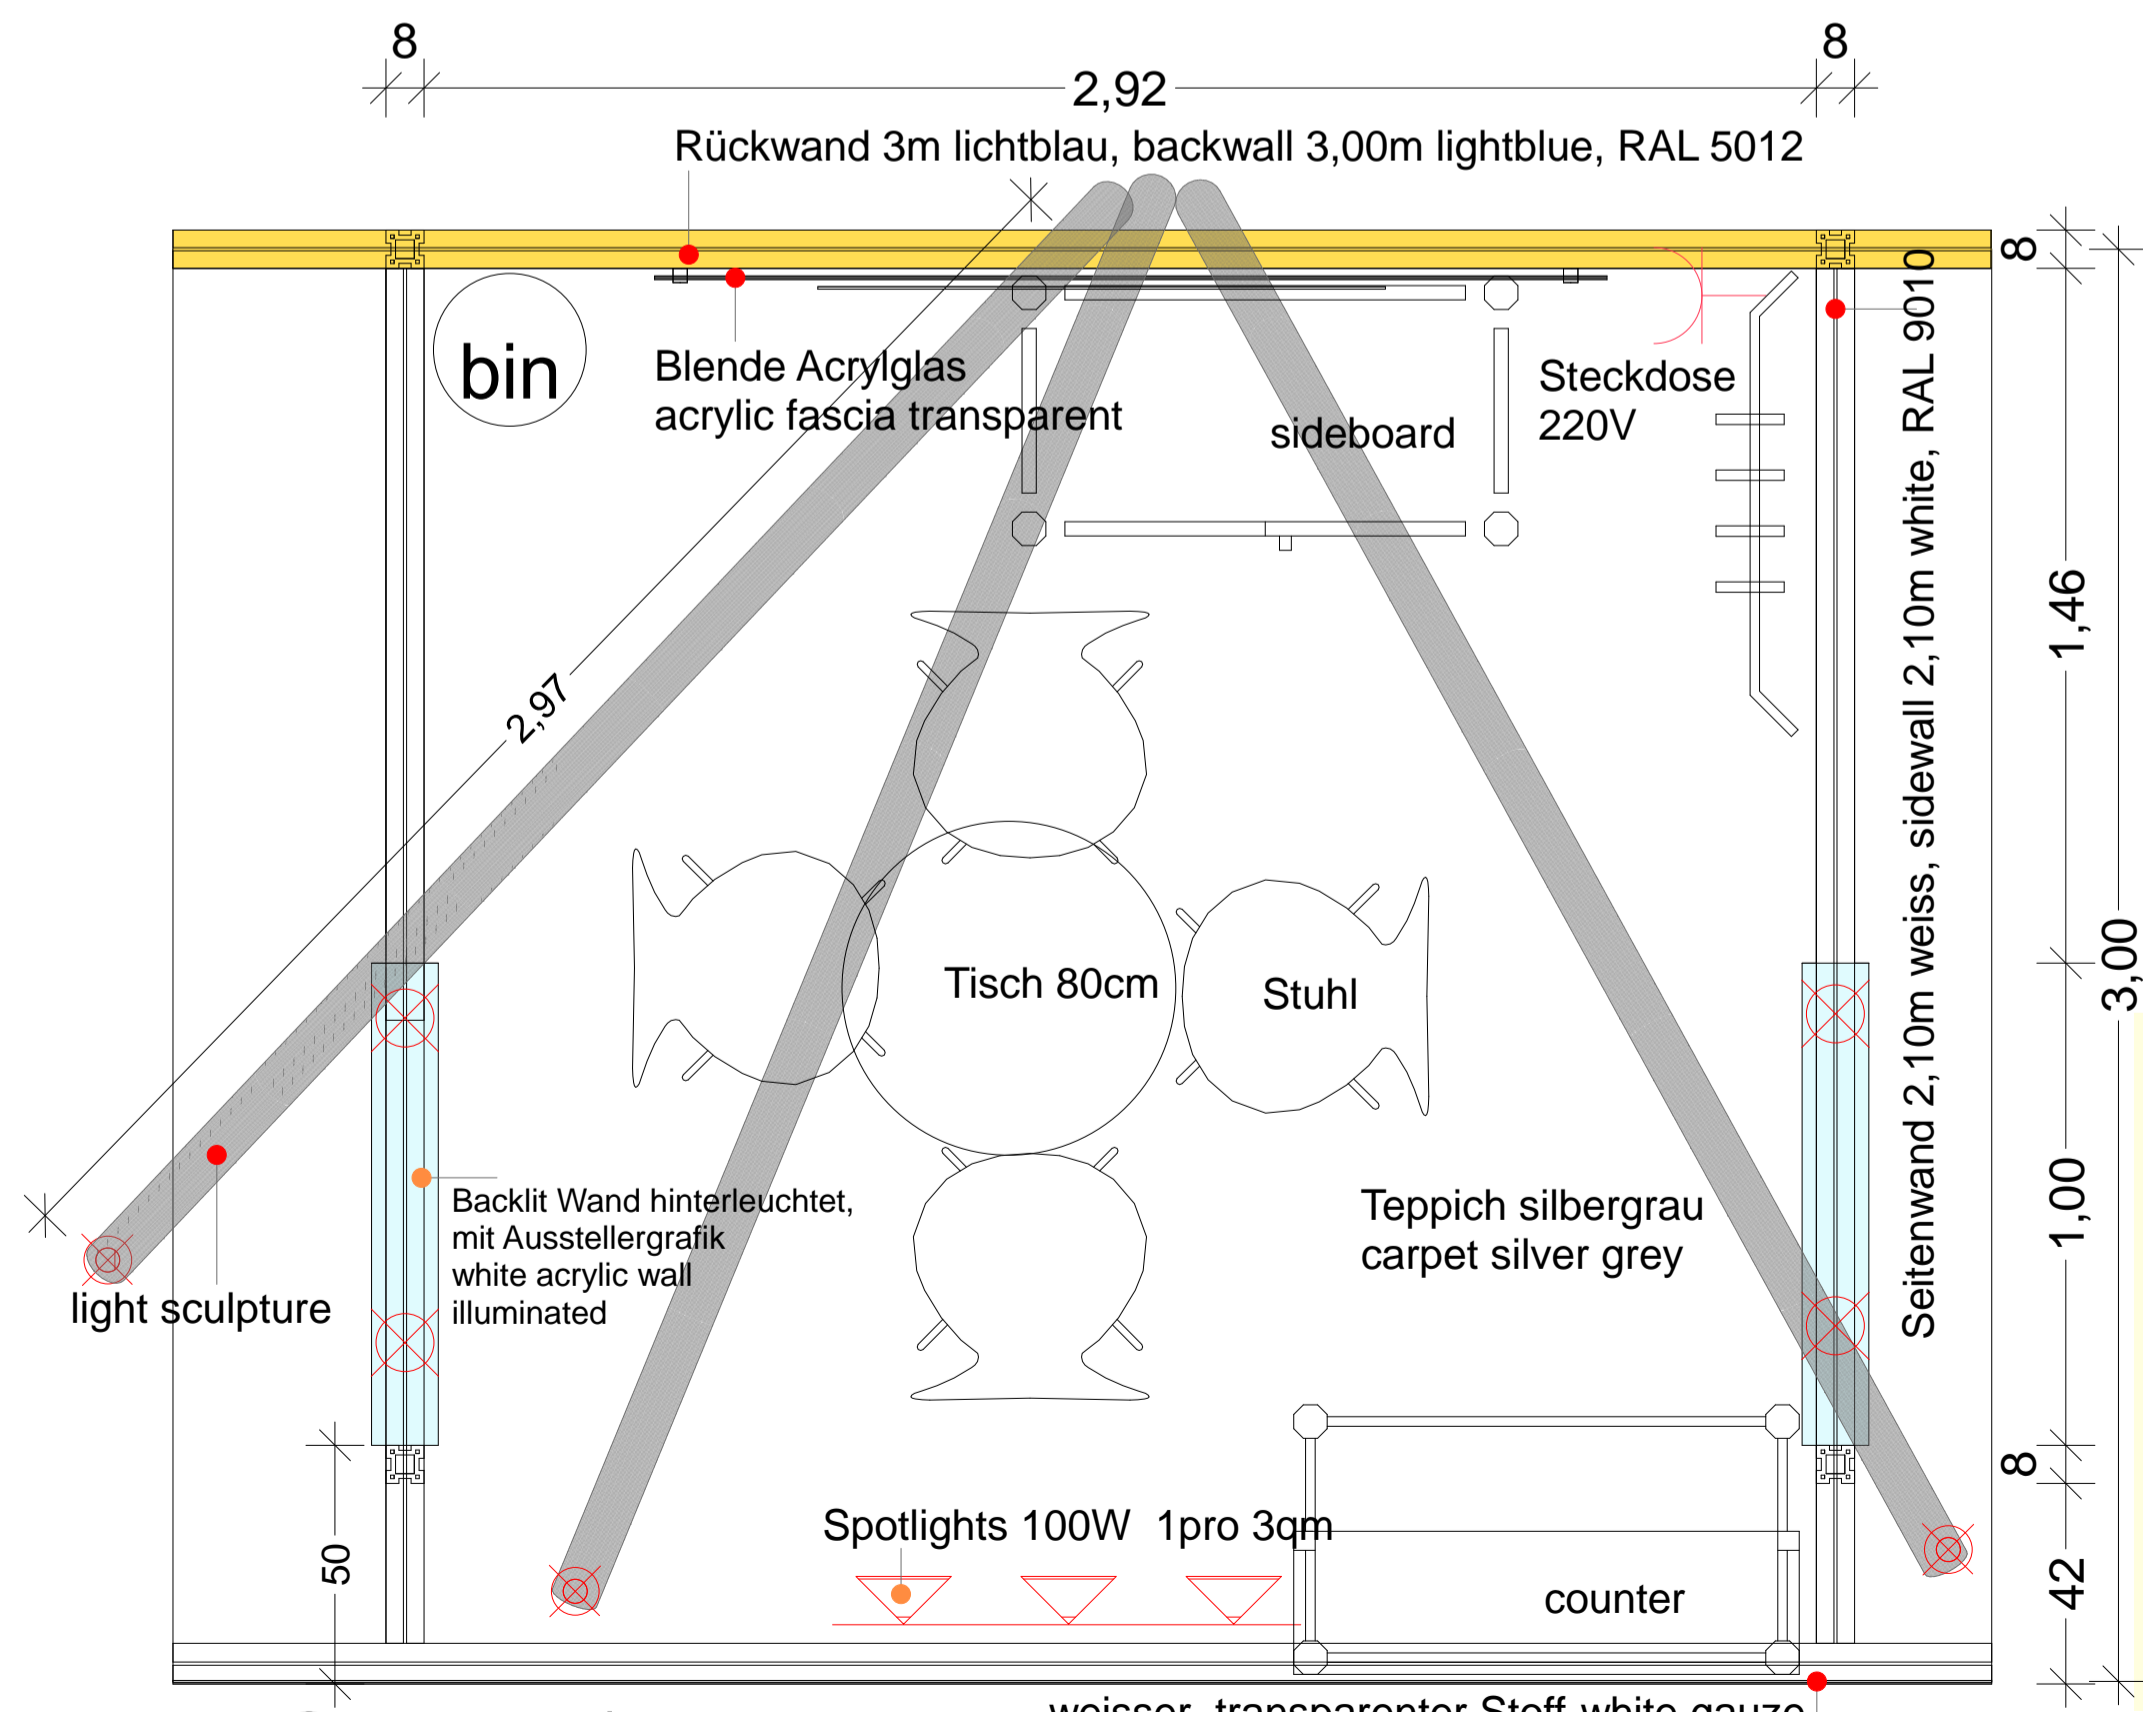

Grundriss/top view


Firmenstand Schema - Company booth - 9qm

Grundausrüstung / basic equipment

- 1 Counter, abschließbar, weiß / counter, lockable, white
- 1 Sideboard, abschließbar, weiß / sideboard, lockable, white
- 1 Besprechungstisch, weiß mit 4 Stühlen / 1 table white with 4 chairs
- 1 Garderobenleiste / 1 coat rack with hooks
- 1 Papierkorb / 1 basket
- 1 Spot pro 3 qm / 1 spot per 3 sqm
- 1 Steckdose max. 2 KW / 1 socket max. 2 KW
- 1 Blende, Acrylglas klar, mit Logo + Standnummer auf weißem Vinyl, direkt rückseitig auf die Acrylglasblende aufkaschiert / 1 fascia, acrylic glass, transparent, with logo and standnumber on white vinyl, mount directly on the rear side of the acrylic glass
- Backlitgrafik / backlit graphic

fascia, transparent acrylic glass, company logo, "made in Germany" and booth number on white vinyl (200 cm x 50 cm) mounted directly on the rear side of the fascia.

Rückwand 3,00m hellblau, RAL 5012
back wall 3,00m lightblue, RAL 5012

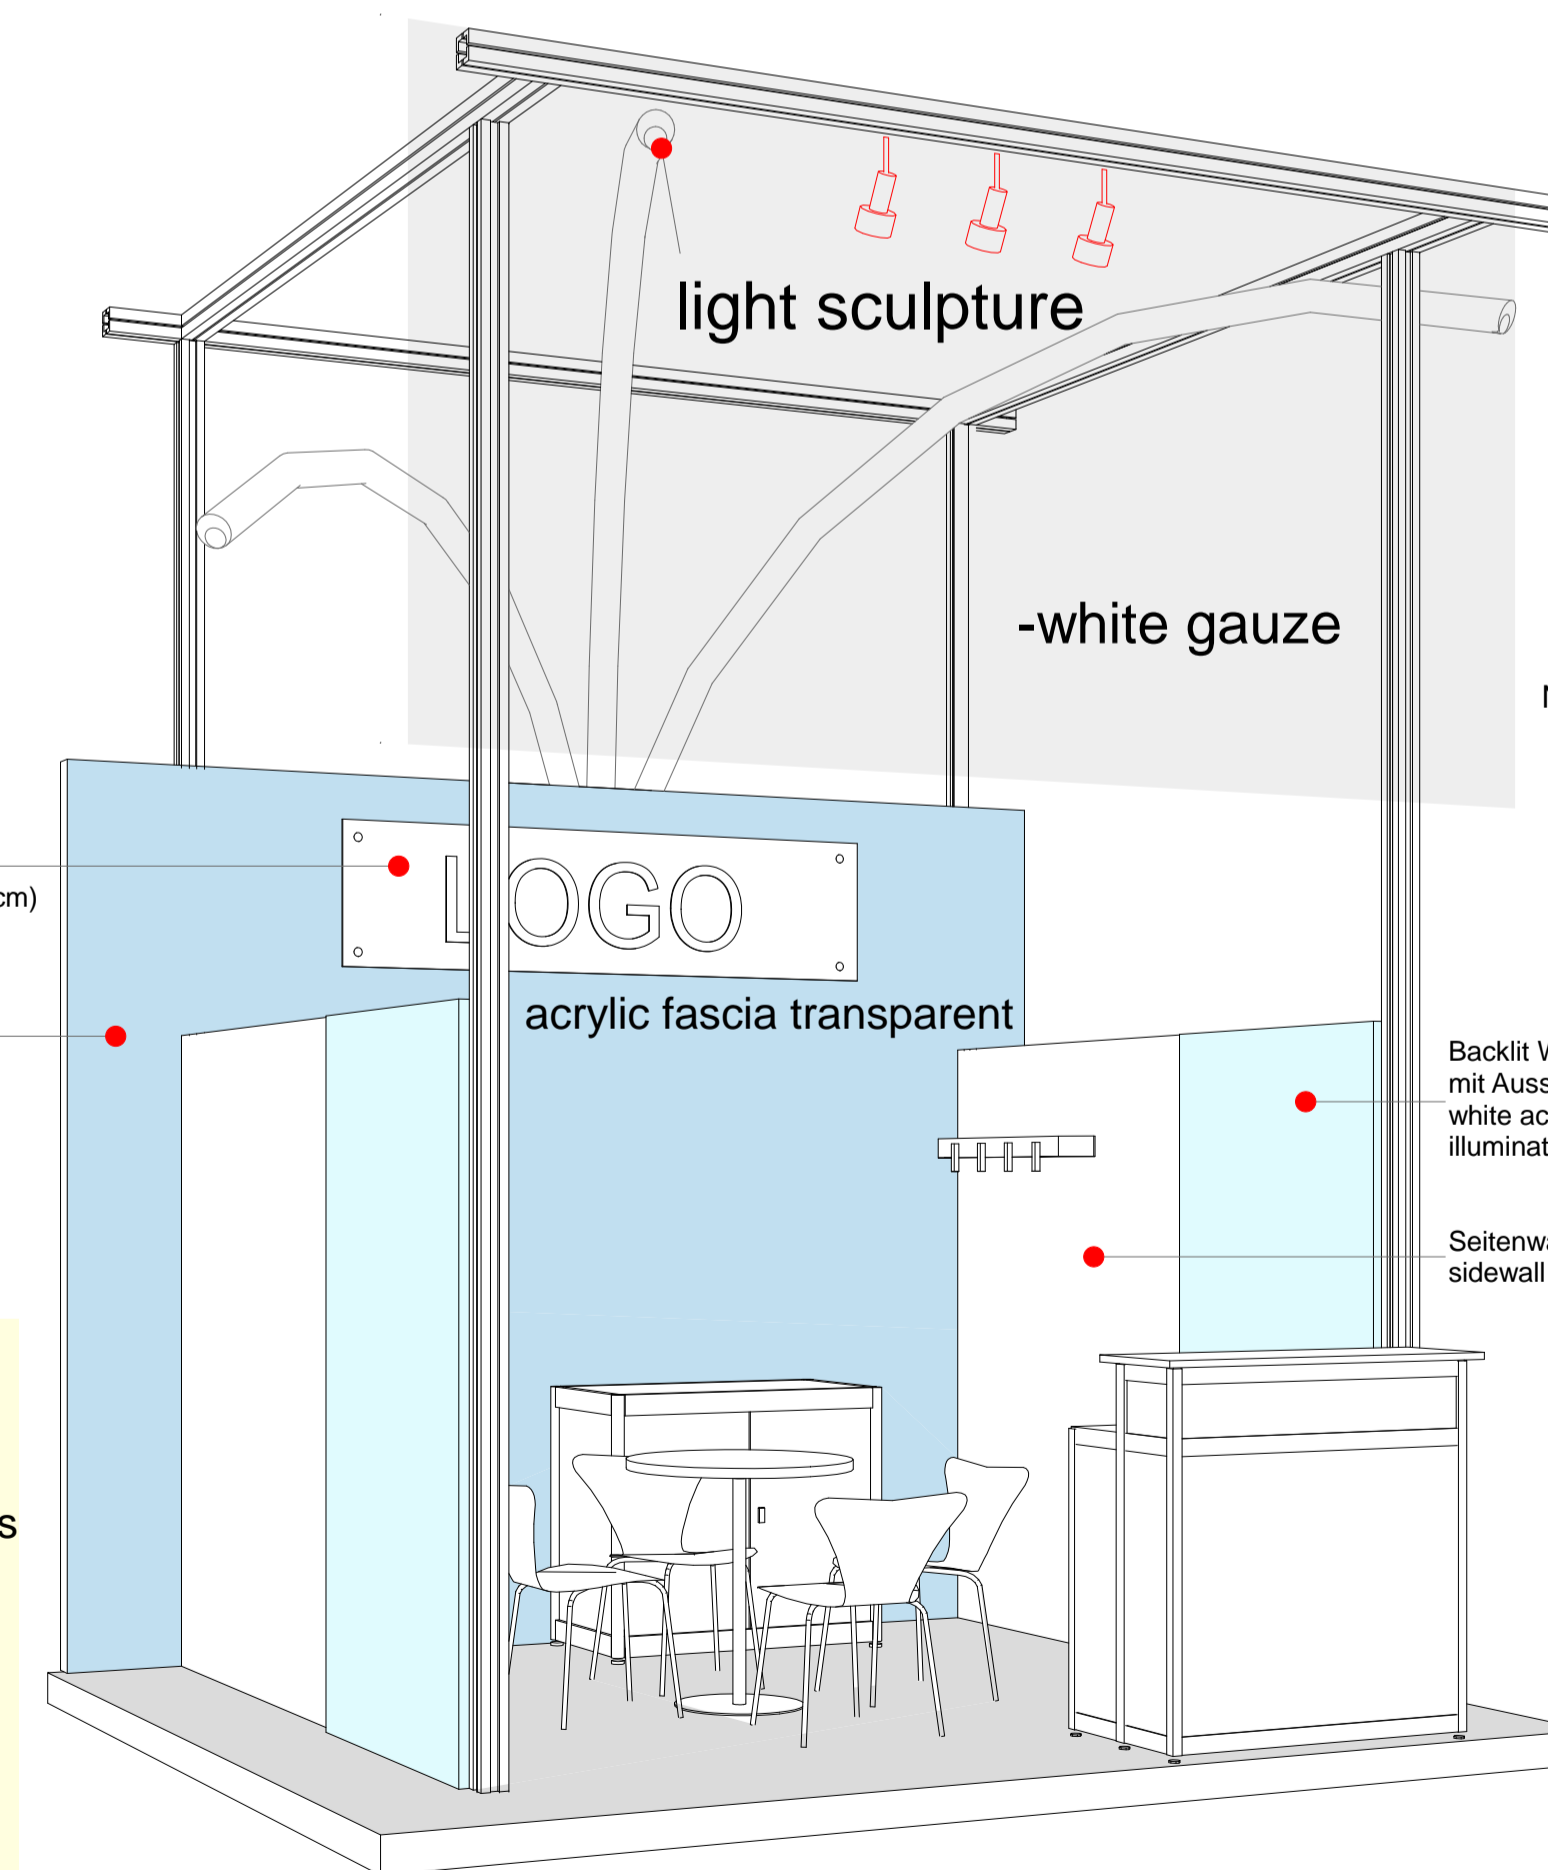

**Beteiligung der Bundesrepublik Deutschland
German Pavilion**

Veranstalter
sponsored by:



in Zusammenarbeit mit
in cooperation with



Organisation:



Planinhalt
plan company booth

Datum
date 2017.12.21 cp/eb

Design ARCHITEKTENBÜRO
HOLLAND PAPERT & BIRNBAUM